



ACQUISITION
AND
DEVELOPMENT
DIVISION
One Capitol Mall
Suite 500
Sacramento, CA
95814-4223

DESIGNED
Joan Carpenter
DRAWN
Joan Carpenter
CHECKED

REVISIONS	
Δ	DATE
1	xx
x	x

PFEIFFER BIG SUR STATE PARK
CULVERT DETAILS
ENTRANCE AND DAY USE DEVELOPMENT


DRAWING NO.
28245.

SHEET NO.
C4.03
OF



DESIGNER/MOU - &DT ACCESSIBILITY REVIEW	CALIFORNIA STATE FIRE MARSHAL-APPROVED Approval of this plan does not authorize or approve any omission of deviation from applicable regulations. Field approval is required. All plans and specifications approved herein shall be available on the project site at all times.
CERTIFICATION #	
Reviewed by	Date
Reviewed by	Date

DRAFT: 6/1/04

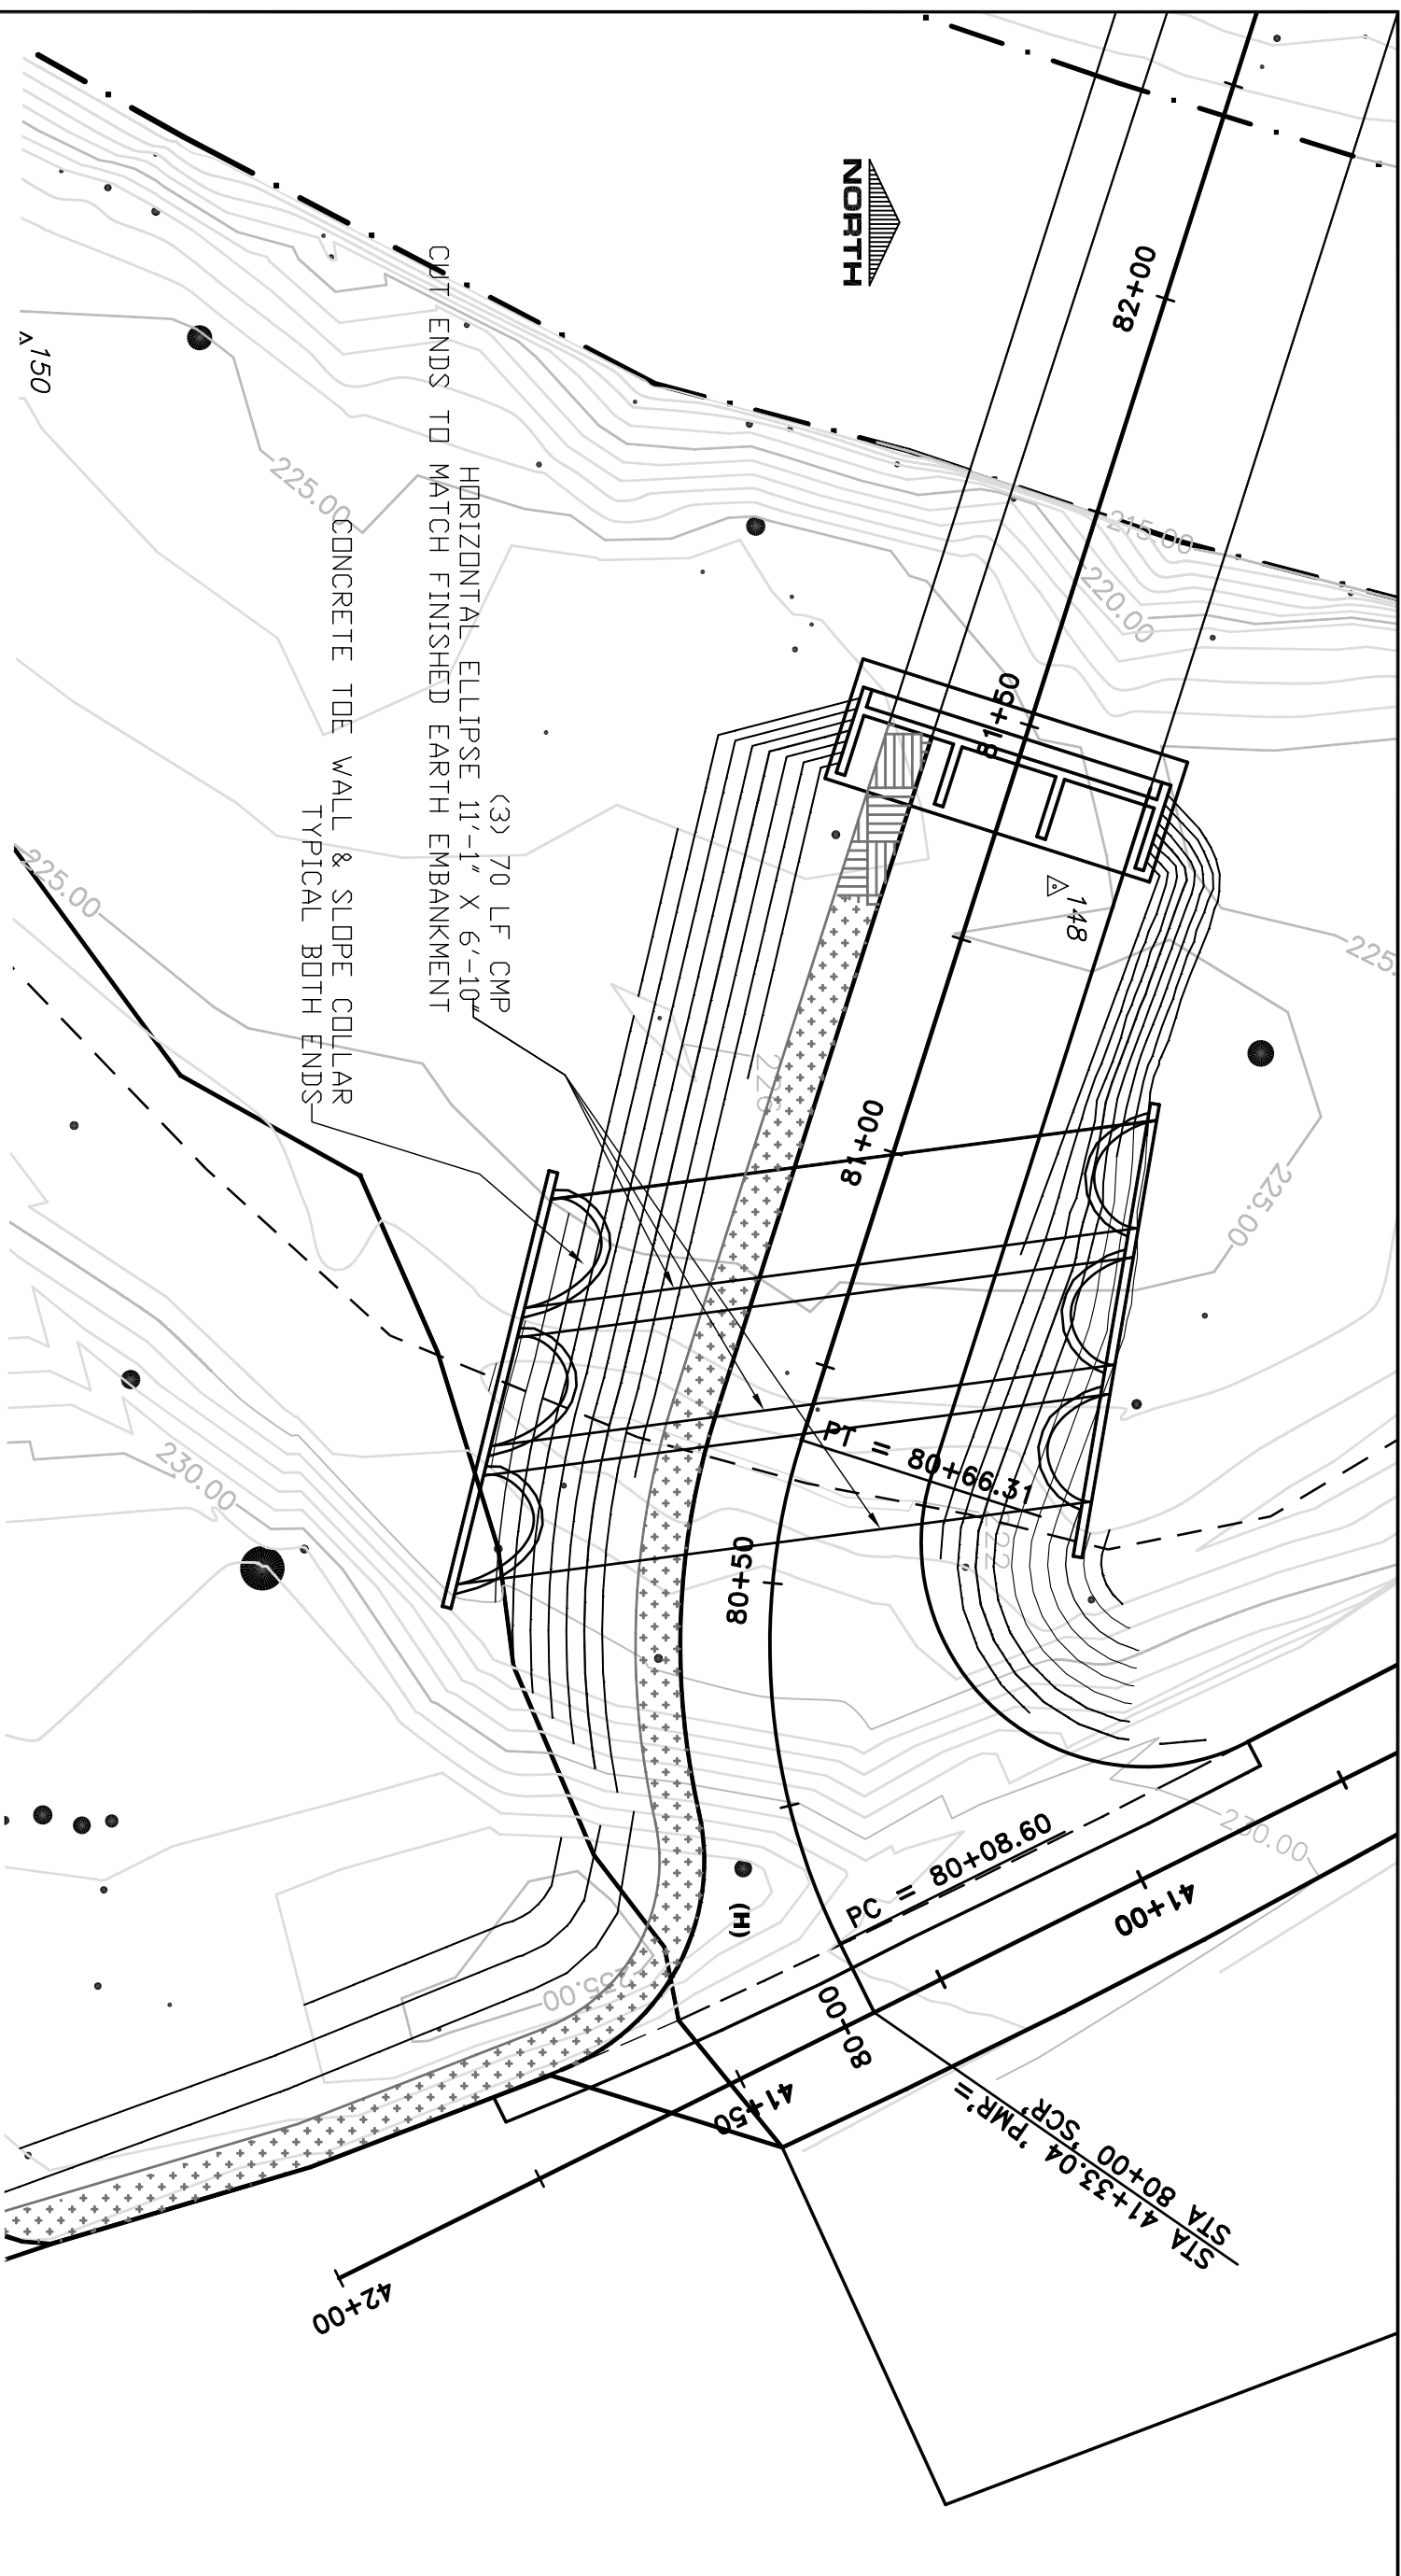

PLAN
SCALE: 1"=10'
@ 22X34" SHEET